





# RIG #15 LAYOUT

## TYPICAL RIG LAYOUT

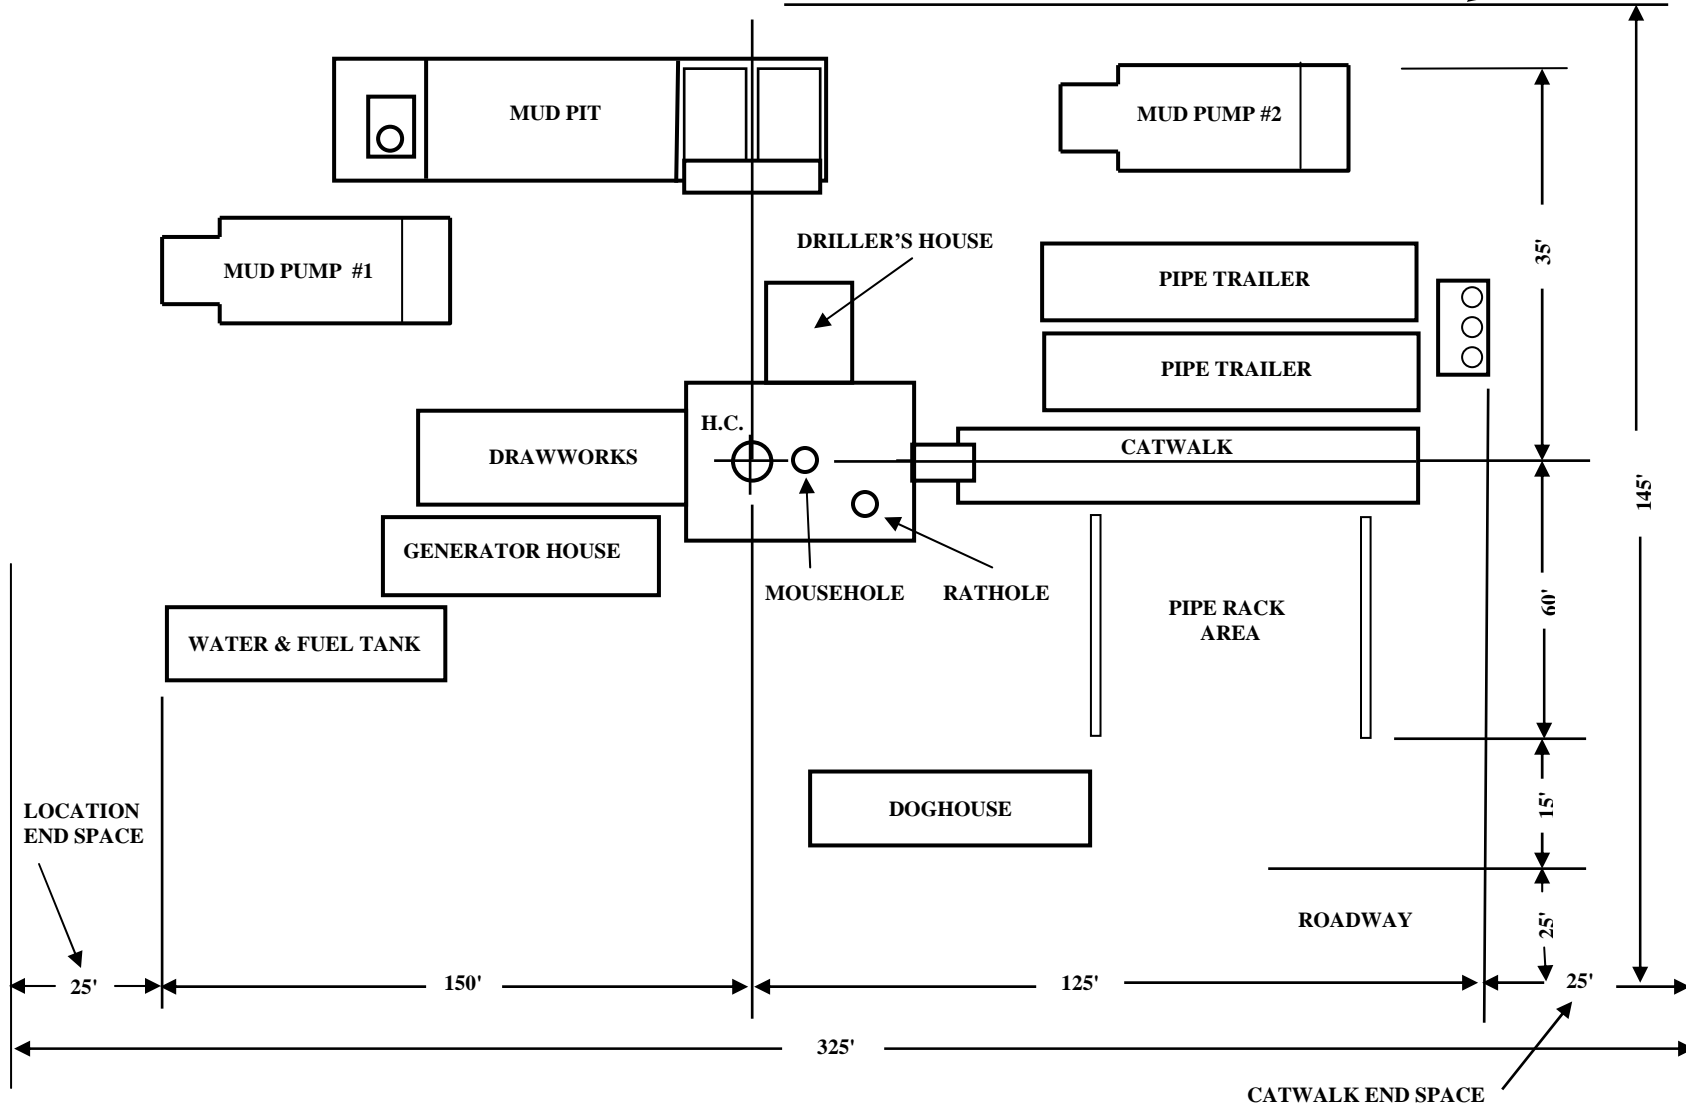

MOUSEHOLE  
ANGLE BACK  
TOWARDS  
HOLE CENTER.  
16" DIA. X 15' DEEP

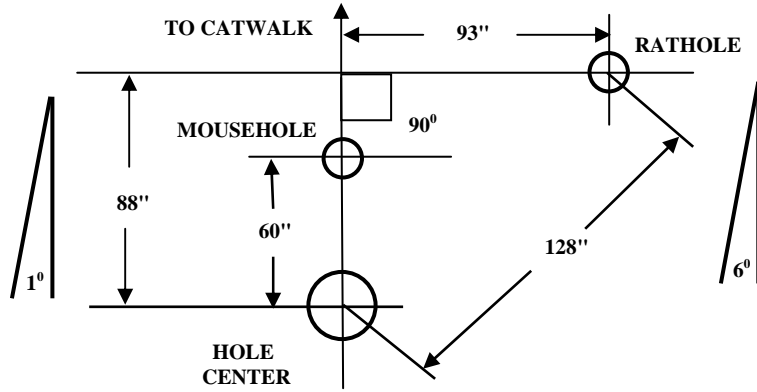

RATHOLE  
ANGLE BACK  
TOWARDS  
HOLE CENTER.  
16" DIA. X 25' DEEP

EDGE OF SUMP  
STARTS 10' FROM  
SIDE OF PIT  
(INCLUDES ROOM  
FOR MUD CLEANING  
EQUIPMENT)