





RIG #14 LAYOUT

TYPICAL RIG LAYOUT

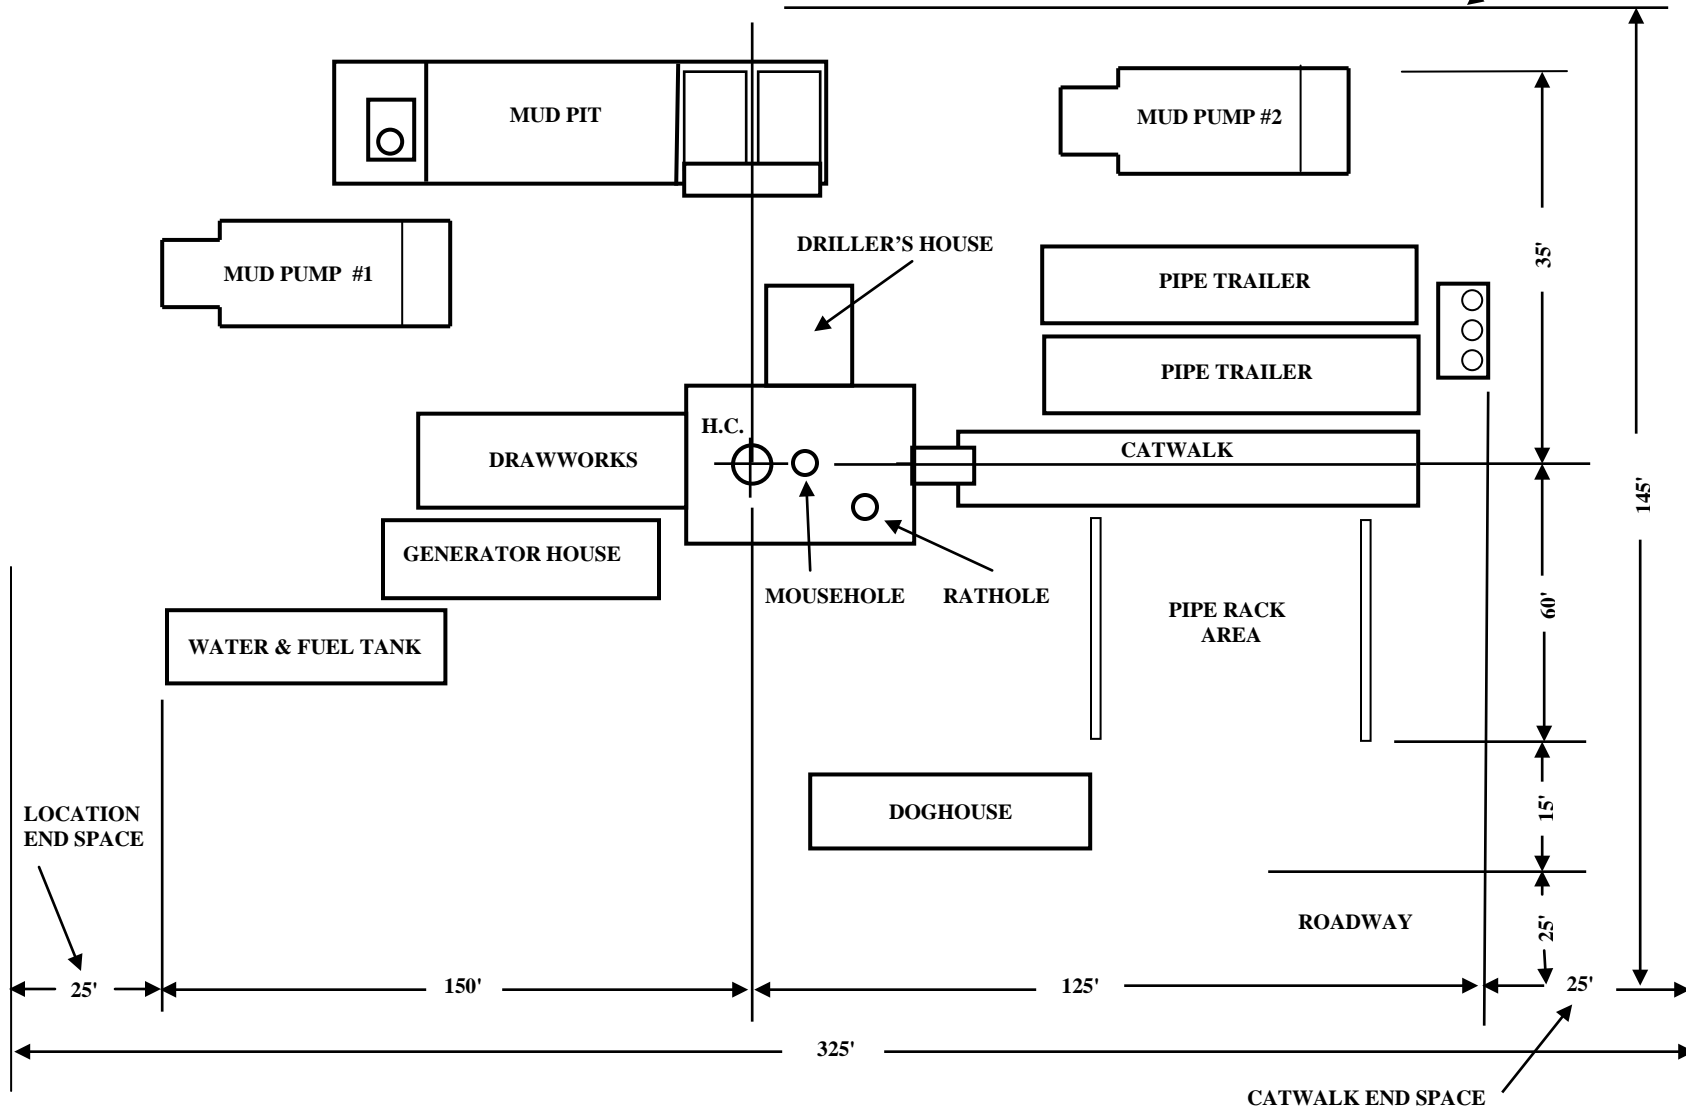

MOUSEHOLE
ANGLE BACK
TOWARDS
HOLE CENTER.
16" DIA. X 15' DEEP

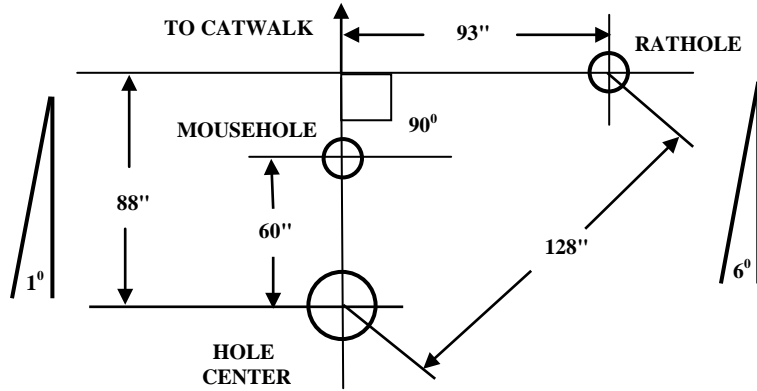

RATHOLE
ANGLE BACK
TOWARDS
HOLE CENTER.
16" DIA. X 25' DEEP

EDGE OF SUMP
STARTS 10' FROM
SIDE OF PIT
(INCLUDES ROOM
FOR MUD CLEANING
EQUIPMENT)